
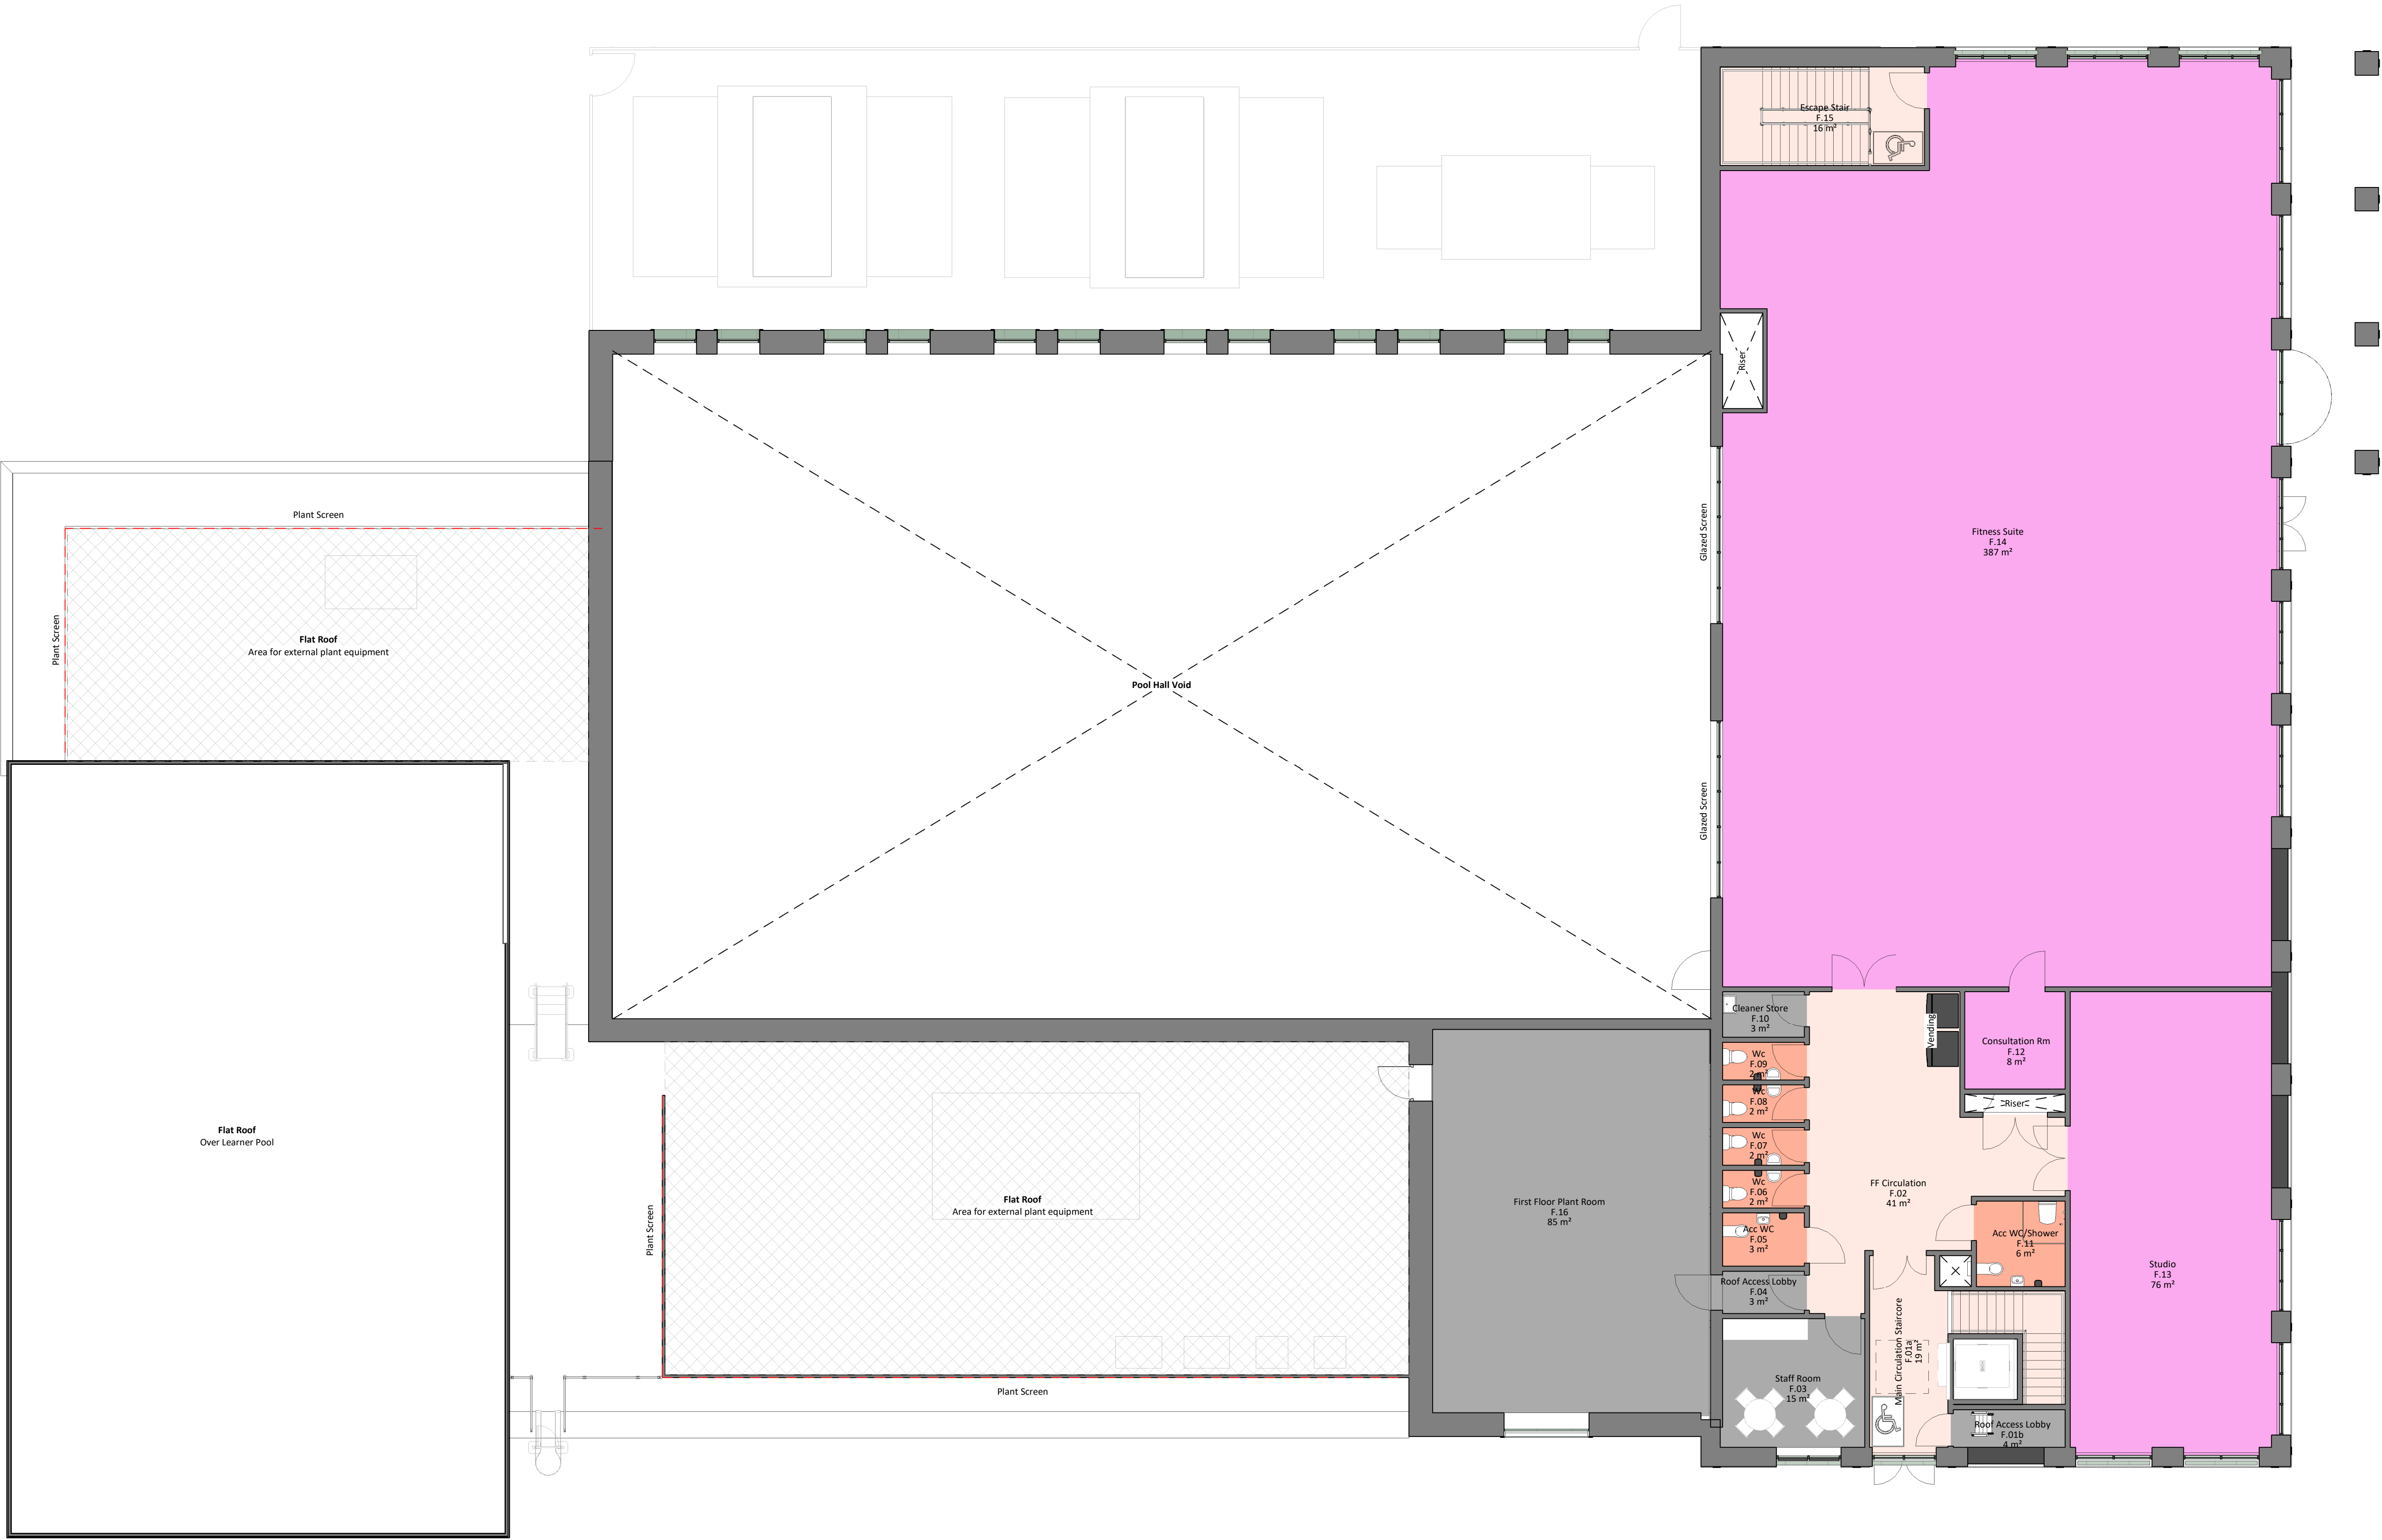


By Department

- Commercial/Community
- Communal Circulation
- Health & Fitness
- Wetside - General
- Support

This information has been based upon information supplied by third parties and as such its accuracy cannot be guaranteed. All features are approximate and subject to clarification.

Do not scale this drawing. Use figured dimensions in all cases. Check all dimensions on site. Report any discrepancies to GT3 Architects before proceeding.

 

P2	Planning Issue	STH	SMi	25/07/25
P1	Draft Planning Pack Issue	SMi	DRI	14/07/25

Rev.	Description	Issued	Checked	Date
------	-------------	--------	---------	------

Bromley Borough Council
West Wickham LC - New
Build

Station Road
West Wickham
BR4 0PY

Proposed First Floor Plan

GT3 PROJECT NO: 25018
DWG NO: 25018 - GT3 - 00 - 01 - DR - A - 08-1003 - RevP2
SCALE: As Indicated
SHEET SIZE: A1
DRAWING STATUS: Preliminary

Newcastle
0191 2817700

Nottingham
0115 9470800

www.gt3architects.com
info@gt3architects.com



- Existing Walls / Structure to be retained
- Proposed new build Walls